
**ROYAL MILITARY COLLEGE OF CANADA**

R2	GATE HOUSE No1 (PMQ)	1 VALOUR DR
R3	WORKSHOP/STORAGE	10 VERITE AVE
R4	NBC TESTING	14 VERITE AVE
R5	TRANSLATION SERVICES (CAVALRY HOUSE)	2 VERITE AVE
R6	GATE HOUSE No2 (PMQ)	1 VERITE AVE
R8	HEWETT HOUSE	3 HEWETT AVE
R9	RIDOUT ROW/ CDA	2 CARRE RIDOUT SQ
R10	COMMANDANT RESIDENCE	6 MERITE DR
R13	LIBRARY & OFFICES (MASSEY BLDG)	7 VALOUR DR
R14	GUARD HOUSE	9 VALOUR DR
R15	ADMIN. & TRAINING (CURRIE BLDG)	15 VALOUR DR
R16	ADMINISTRATION (MACKENZIE BLDG)	17 VALOUR DR
R23	QUARTERS (STONE FRIGATE)	9 POINT FREDERICK DR
R24	SUPPLY	23 GENERAL CRERAR CRES
R25	OLD GYMNASIUM	7 POINT FREDERICK DR
R27	OFFICES (PANET HOUSE)	15 POINT FREDERICK DR
R29	SENIOR STAFF MESS	9 POINT FREDERICK DR
R30	FORT FREDERICK MUSEUM	4 PASSCHENDALE DR
R30A	WASHROOM (LUNETTE BLDG)	2 PASSCHENDALE DR
R30B	MAGAZINE (UNDERGROUND)	6 PASSCHENDALE DR
R31	QUARTERS (FORT HALDIMAND)	24 AMIENS AVE
R32	DINING & MESS (YEO HALL)	22 AMIENS AVE
R33	QUARTERS (FORT LASALLE)	20 AMIENS AVE
R34	QUARTERS (FORT CHAMPLAIN)	2 POINT FREDERICK DR
R36	STORAGE	8 VERITE AVE
R42	JET TEST CELL	4 POINT FREDERICK DR
R45	GARAGE (PMQ)	11 DEVERCHERES DR
R46	COMMANDANTS GARAGE	9 MERITE DR
R47	COMMANDANTS GUEST HOUSE	10 MERITE DR
R48	COMMANDANTS TOOL SHED	8 MERITE DR
R50	GATE HOUSE No3	11 VALOUR DR
R55	ADMIN (OLD HOSPITAL BLDG)	19 VALOUR DR
R60	LFTSC FACILITY	12 NAVY WAY
R61	CONSTANTINE ARENA	7 NAVY WAY
R61A	CONSTANTINE ARENA STORAGE	7 NAVY WAY
R61B	CONSTANTINE ARENA STORAGE	7 NAVY WAY
R62	OFFICES & LABS	12 VERITE AVE
R63	SWITCHING STATION	4 VERITE AVE
R65	KINGSTON MILITARY COMMUNITY SPORT CENTRE	11 NAVY WAY
R66	HMCS CATARAQUI BOATHOUSE	16 NAVY WAY
R67	HMCS CATARAQUI	24 NAVY WAY
R68	STORAGE WAREHOUSE	6 NAVY WAY
R69	SAWYER BLDG - MODULE 1	19 GENERAL CRERAR CRES
R69	SAWYER BLDG - MODULE 2	16 GENERAL CRERAR CRES
R69	SAWYER BLDG - MODULE 3	15 GENERAL CRERAR CRES
R69	SAWYER BLDG - MODULE 4	13 GENERAL CRERAR CRES
R69	SAWYER BLDG - MODULE 5	11 GENERAL CRERAR CRES
R71	GIROUARD BLDG	3,5,7 GENERAL CRERAR CRES
R71A	POL STORAGE	7 GENERAL CRERAR CRES
R71B	POL STORAGE	7 GENERAL CRERAR CRES
R72	SEWAGE LIFT STATION No6	6 GENERAL CRERAR CRES
R73	LAKE WATER PUMPING STATION	14 GENERAL CRERAR CRES
R74	POL STORAGE	9 GENERAL CRERAR CRES
R75	BOATHOUSE	20 GENERAL CRERAR CRES
R76	POL STORAGE	21 GENERAL CRERAR CRES
R77	POL STORAGE	14 NAVY WAY
R78	POL STORAGE	9 NAVY WAY
R79	GUARD HOUSE	3 PRECISION DR
R81	QUARTERS (FORT SAUVE)	1 POINT FREDERICK DR
R81A	BICYCLE STORAGE	1 POINT FREDERICK DR
R81B	BICYCLE STORAGE & REFUSE	3 POINT FREDERICK DR
R85	HMCS ONTARIO	10 GENERAL CRERAR CRES
R86	QUARTERS (FORT BRANT)	5 VALOUR DRIVE
R87	SPORTS STORAGE	2A PRECISION DR
R88	SPORTS STORAGE	2B PRECISION DR
R89	BIRCHALL PAVILLION	3 BILLY BISHOP ROAD
R90	SPORTS STORAGE	2C PRECISION DR
R92	TEMPORARY ACADEMIC ACCOMMODATIONS	8 PRECISION DR
R93	TEMPORARY ACADEMIC ACCOMMODATIONS	10 PRECISION DR
R94	TEMPORARY ACADEMIC ACCOMMODATIONS	12 PRECISION DR
	ST.LAWRENCE PIER	27 GENERAL CRERAR CRES
R95	SPORTS DOME	2 NAVY WAY

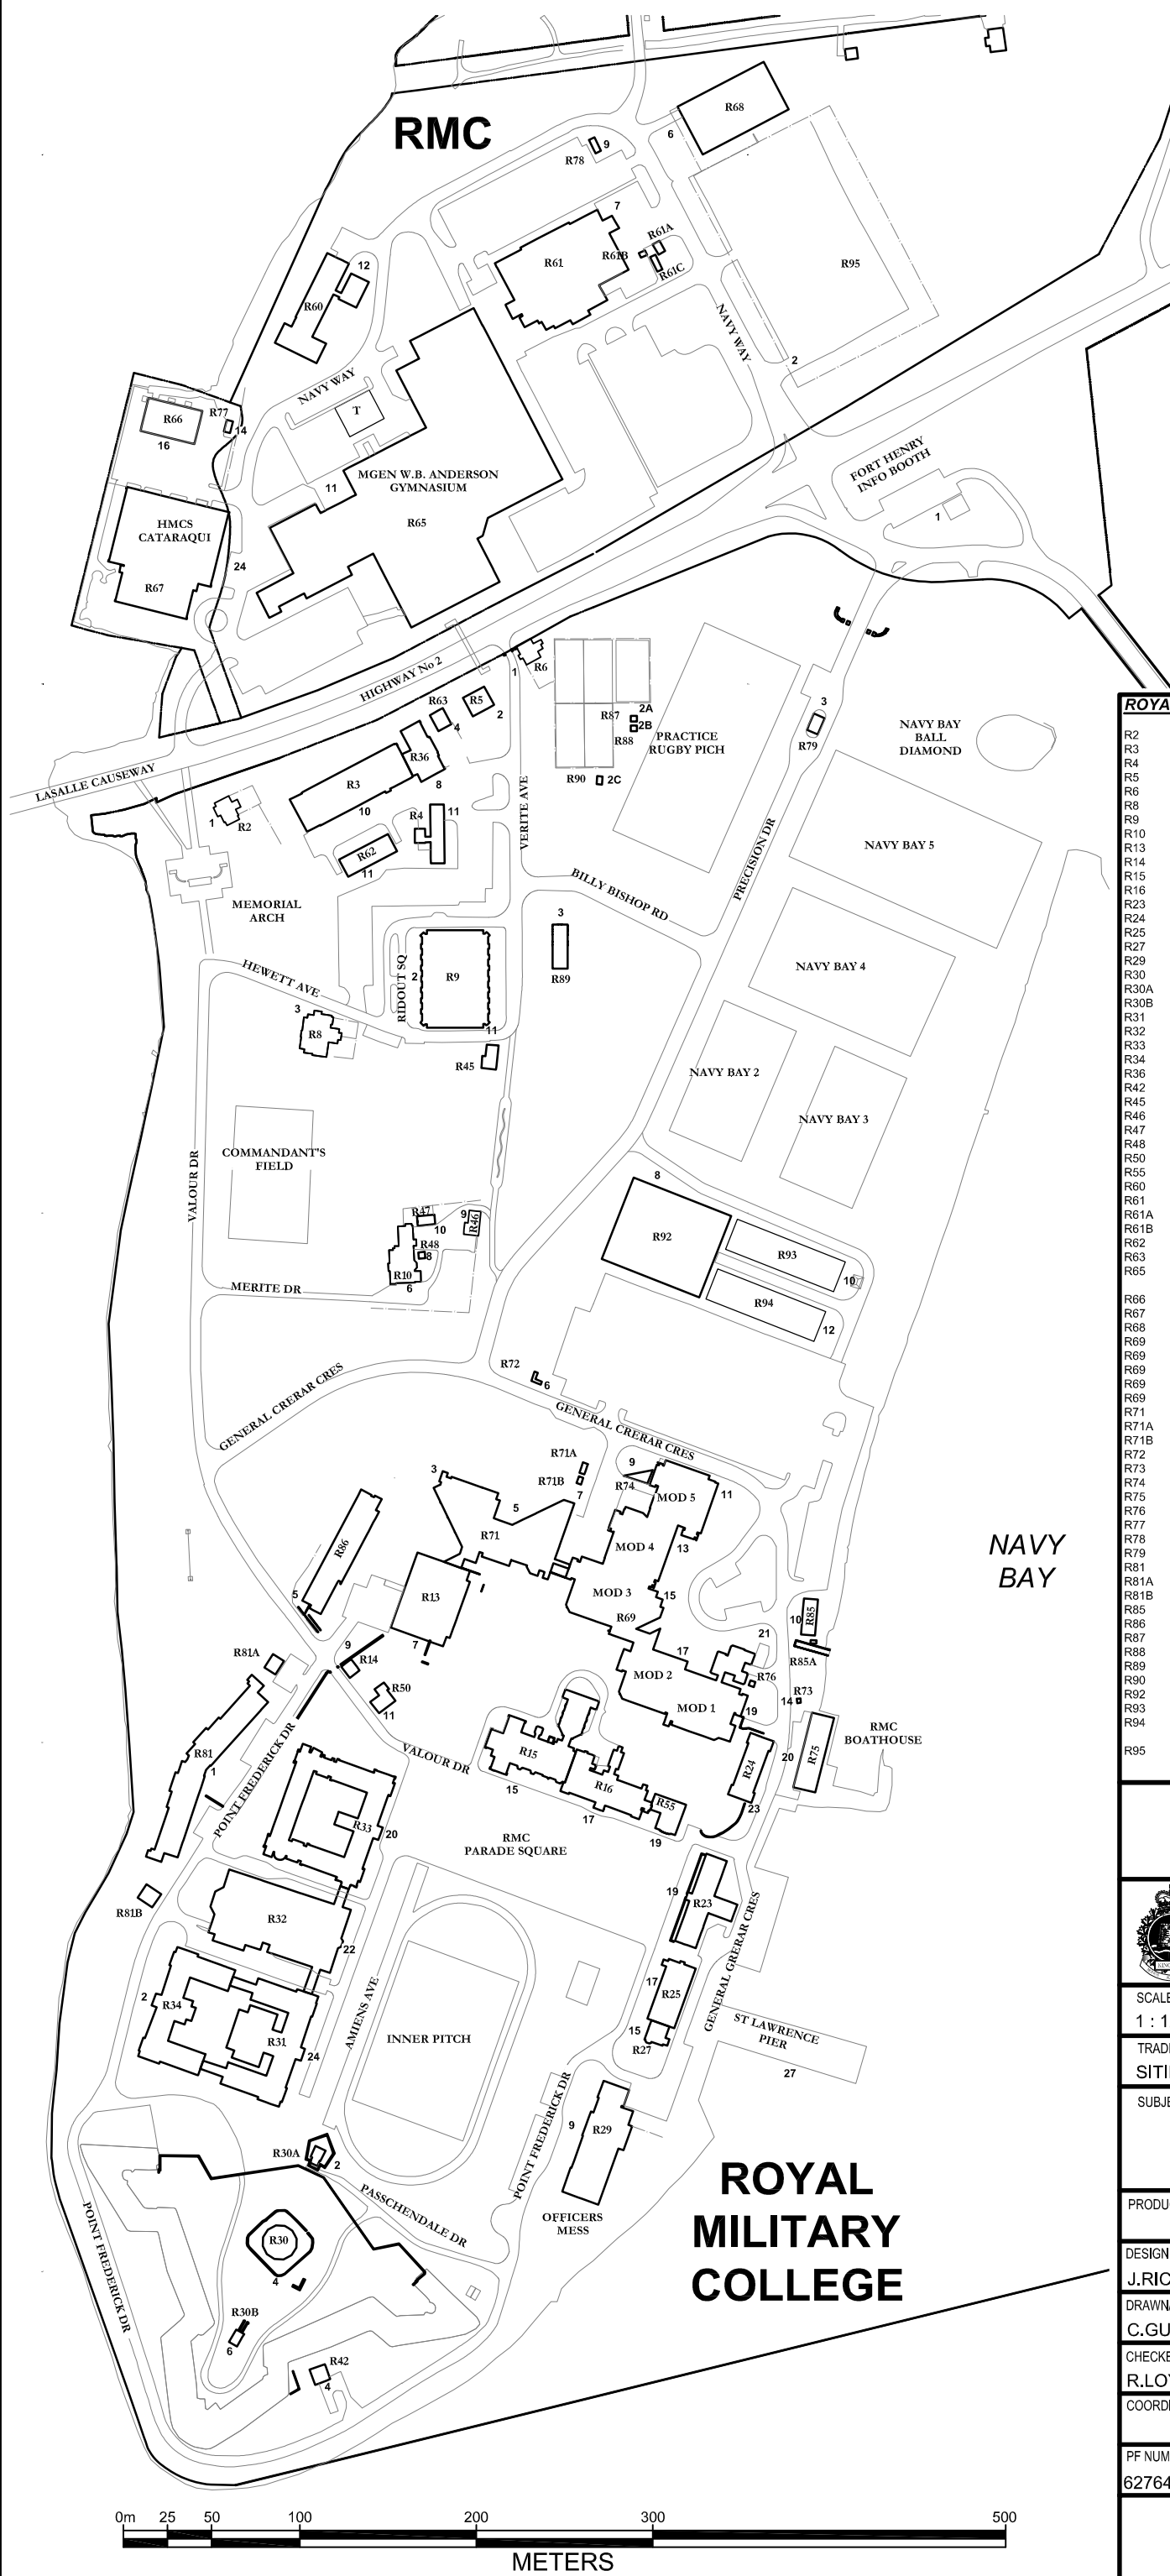

Canadian Forces Base Kingston
Base des Forces Canadiennes Kingston

SCALE - ÉCHELLE

1 : 1200

TRADE - MÉTIER

SUBJECT - SUJET

CANADIAN FORCES BASE KINGSTON
RMC SITE PLAN

PRODUCTION	CONCURRENCE - APPROBATION	
DESIGNÉ/ÉTUDIÉ J.RICHMOND		BCEO Capt. MORPHET
DRAWN/DESSINÉ C.GUILBEAU		ETSO
CHECKED/VÉRIFIÉ R.LOYST	CCFM DSFC B.MATHIEU	ENG O C.MUNROE
COORDINATION	REVIEWED - REVU	1 of 1
PF NUMBER 62764	DWG. NO. - DESSIN NO. L-B35-8410-104	

Canada